


Property Re-Investment

House Addition

2720 Square Feet



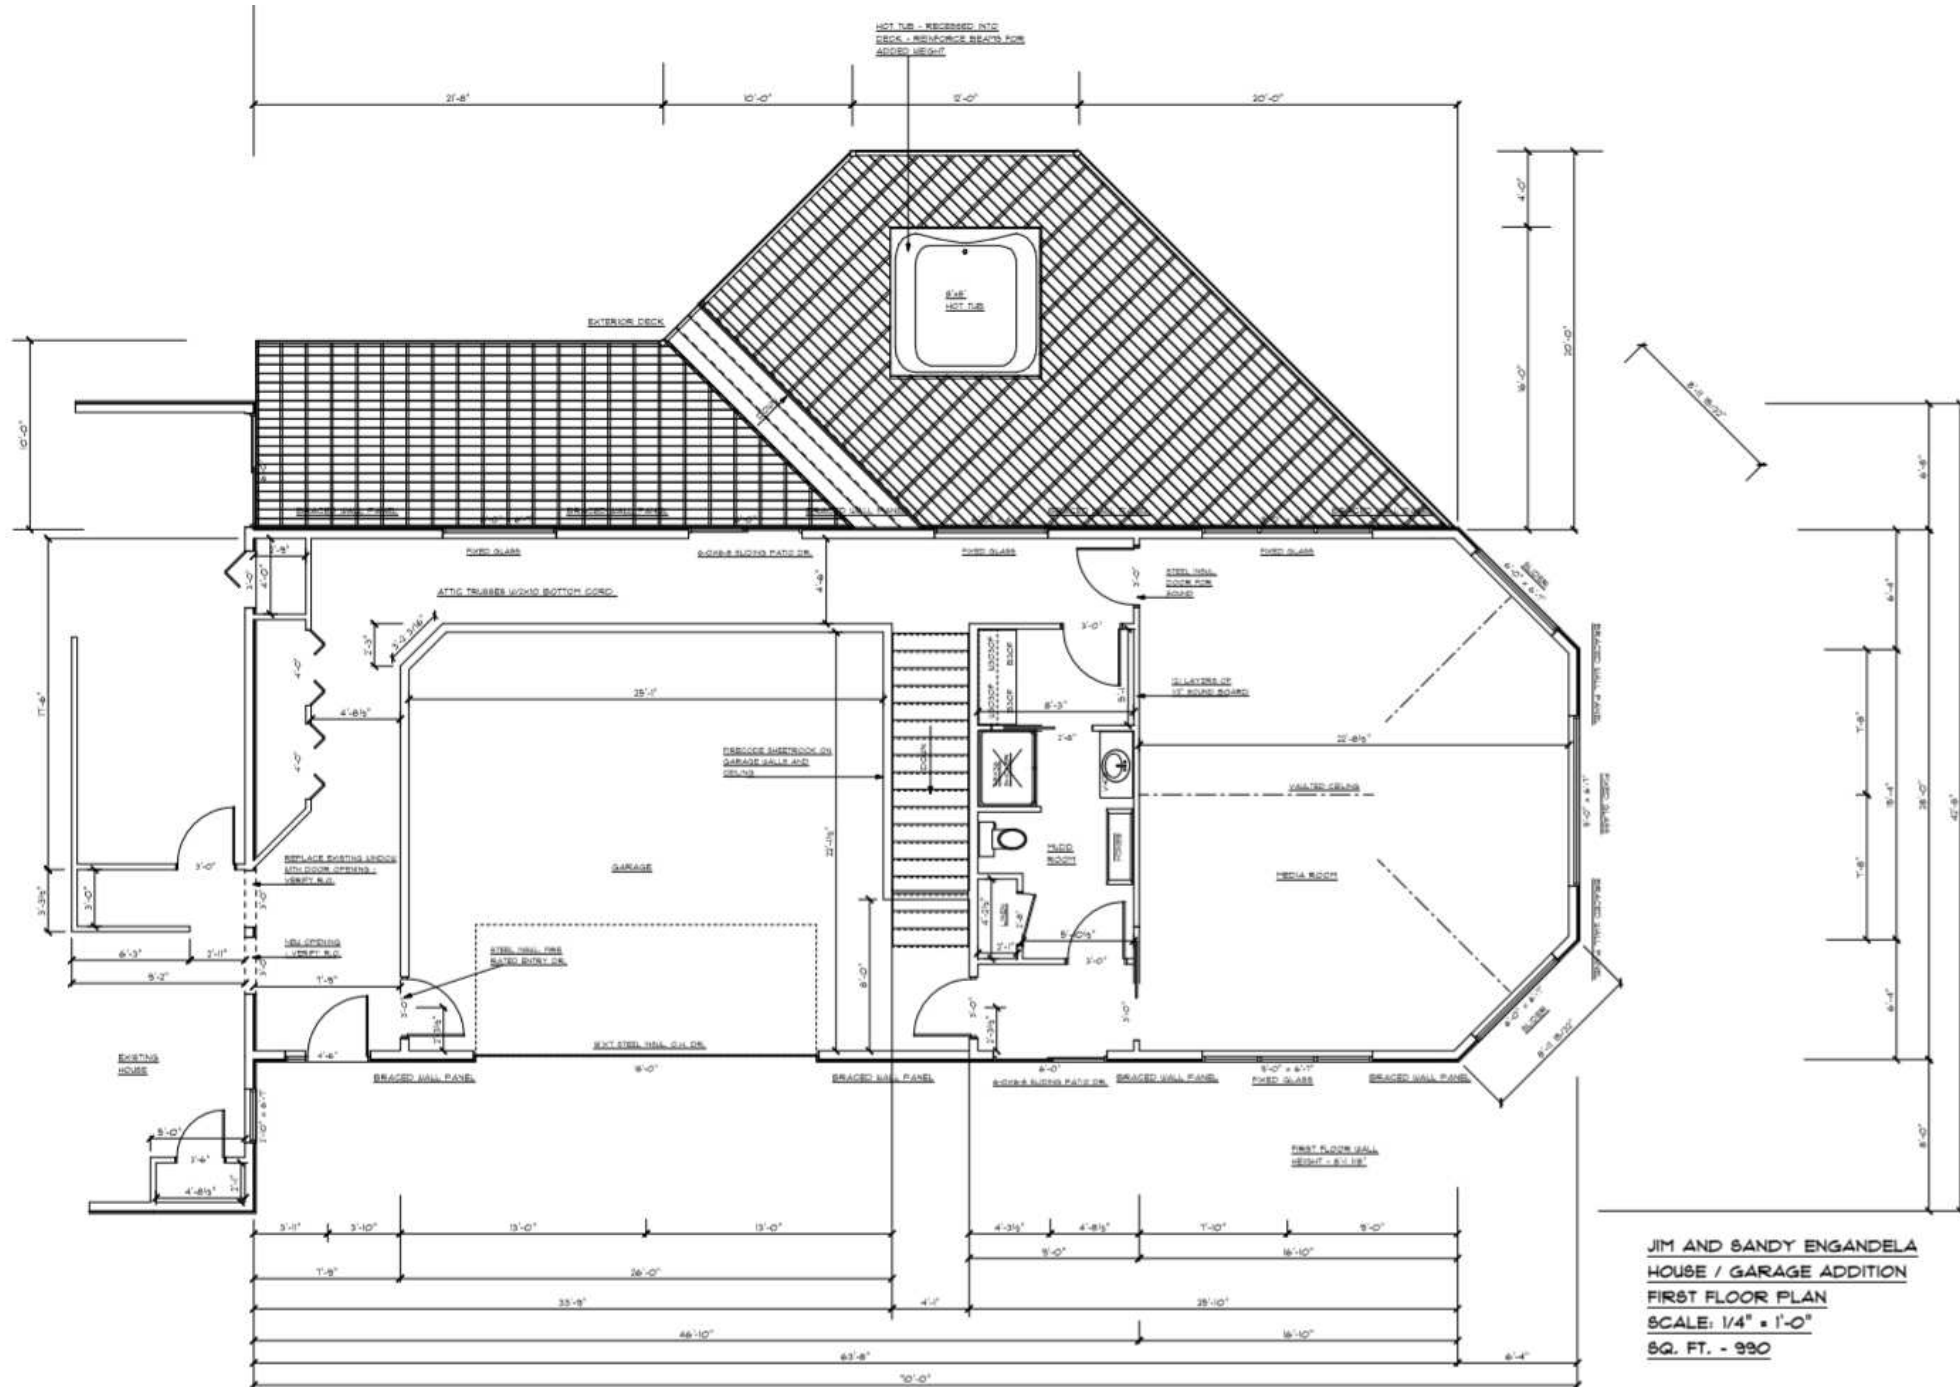

JIM AND SANDY ENGANELA
HOUSE / GARAGE ADDITION
FIRST FLOOR PLAN
SCALE: 1/4" = 1'-0"
SQ. FT. - 990

